


 

MANCIO KONSTRUCTION
ENGINEERING • CONTRACTOR

COMPANY PROFILE



QUALITY IN OUR WORK IS OUR
BEST EQUIPMENT

HISTORY

MANCIO KONSTRUCTION Legally registered in Department of Trade in Industry as a single proprietor owned by Mr. Lito A. Mancio in February 23, 2011 primarily engaged in General Construction, Interior and exterior Fit-out, Project Management, Plan Design and Estimate.

The company is committed to the total satisfaction of its customers through premium quality, on-time delivery and cost-efficient services.

It is a company started and envisioned by **MR. LITO A. MANCIO**, presently its General Manager and Owner. After the success of *Summer Breeze Aircon-Ref. Sales & Services*, where he is also the General Manager. He then decided to pursue his dream to put-up his own construction company.

MISSION

“To fulfill our client needs and requirements with our best and good quality work.”

VISION

To be a leading construction company who will provide excellent services to new and current clients.”





MANCIO KONSTRUCTION
ENGINEERING . CONTRACTOR

COMPANY DETAILS

OFFICE ADDRESS

BLK 2 LOT 35 PHASE 1C KV1 BRGY. SAN JOSE,
RODRIGUEZ, RIZAL, PHILIPPINES 1860

WAREHOUSE ADDRESS

BLK 2 LOT 34 PHASE 1C KV1 BRGY. SAN JOSE,
RODRIGUEZ, RIZAL, PHILIPPINES 1860

E-MAIL ADDRESS

manciokonstruction@gmail.com

WEBSITE

<http://www.manciokonstruction.weebly.com>

FACEBOOK PAGE

<http://www.facebook.com/MancioKonstruction>

CONTACT NOS.

(02)703-2396, (02)781-5486, (02)666-1248
(0920)2228635, (0933)3324434, (0905)2026052

VAT REGISTRATION NUMBER

106-240-186-000

LINE OF BUSINESS

GENERAL CONSTRUCTION

BANKERS

PHILIPPINE NATIONAL BANK (MONTALBAN BRANCH)

EXTERNAL AUDITOR

MR. LITO E. TUPAZ / CPA





MANCIO KONSTRUCTION
ENGINEERING • CONTRACTOR

SERVICES

ARCHITECTURAL WORKS

- MASONRY
- CARPENTRY / MILLWORK
- TILE & MARBLE WORK
- ALUMINUM COMPOSITE PANEL WORK
- PAINTING AND VARNISHING
- GLASS AND GLAZING WORKS
- STEEL WORKS
- CLEAN ROOM CONSTRUCTION
- INTERIOR AND EXTERIOR FIT-OUT WORKS

CIVIL & STRUCTURAL WORKS

- EXCAVATION
- TRIMMING
- COMPACTION
- FORMWORKS
- REBAR WORKS
- CONCRETING WORKS
- SITE / LAND DEVELOPMENT
- STEEL FABRICATION
- BACK FILLING

MECHANICAL WORKS

- AIR-CONDITIONING EQUIPMENT
- VENTILATION EQUIPMENT
- REFRIGERATION EQUIPMENT
- AC & VENTILATION DUCTWORKS
- MECHANICAL PIPING SYSTEM
- CHILLED WATER SYSTEM
- COOLING TOWER SYSTEM
- LPG PIPING SYSTEM

PLUMBING / SANITARY WORKS

- DOMESTIC WATER SUPPLY
- HOT WATER SUPPLY SYSTEM
- PLUMBING FIXTURE SYSTEM
- SANITARY SEWAGE SYSTEM
- STORM WATER DRAINAGE
- MAIN WATER LINE & LATERAL PIPE WORKS

FIRE PROTECTION WORKS

- FIRE PROTECTION EQUIPMENT
- SPRINKLER / WET PIPE SYSTEM
- DRY STAND PIPE SYSTEM
- FIRE HAZARD SUPPRESSION SYSTEM
- FIRE DETECTION SYSTEM

ELECTRICAL WORKS

- INSTALLATION OF FEEDER LINE
- POWER TRANSFORMER SET-UP
- HIGH VOLTAGE CABLE LAYING
- INSTALLATION OF ELECTRICAL SYSTEM FOR HOUSES
- COMMERCIAL BUILDINGS & INDUSTRIAL SYSTEM

DESIGN & ESTIMATE


- CIVIL / STRUCTURAL DESIGNS
 - ARCHITECTURAL DESIGNS
 - MECHANICAL DESIGNS
 - ELECTRICAL DESIGNS
- FIRE PROTECTION DESIGNS
- PLUMBING/SANITARY DESIGNS





MANCIO KONSTRUKTION
ENGINEERING • CONTRACTOR

ORGANIZATIONAL CHART

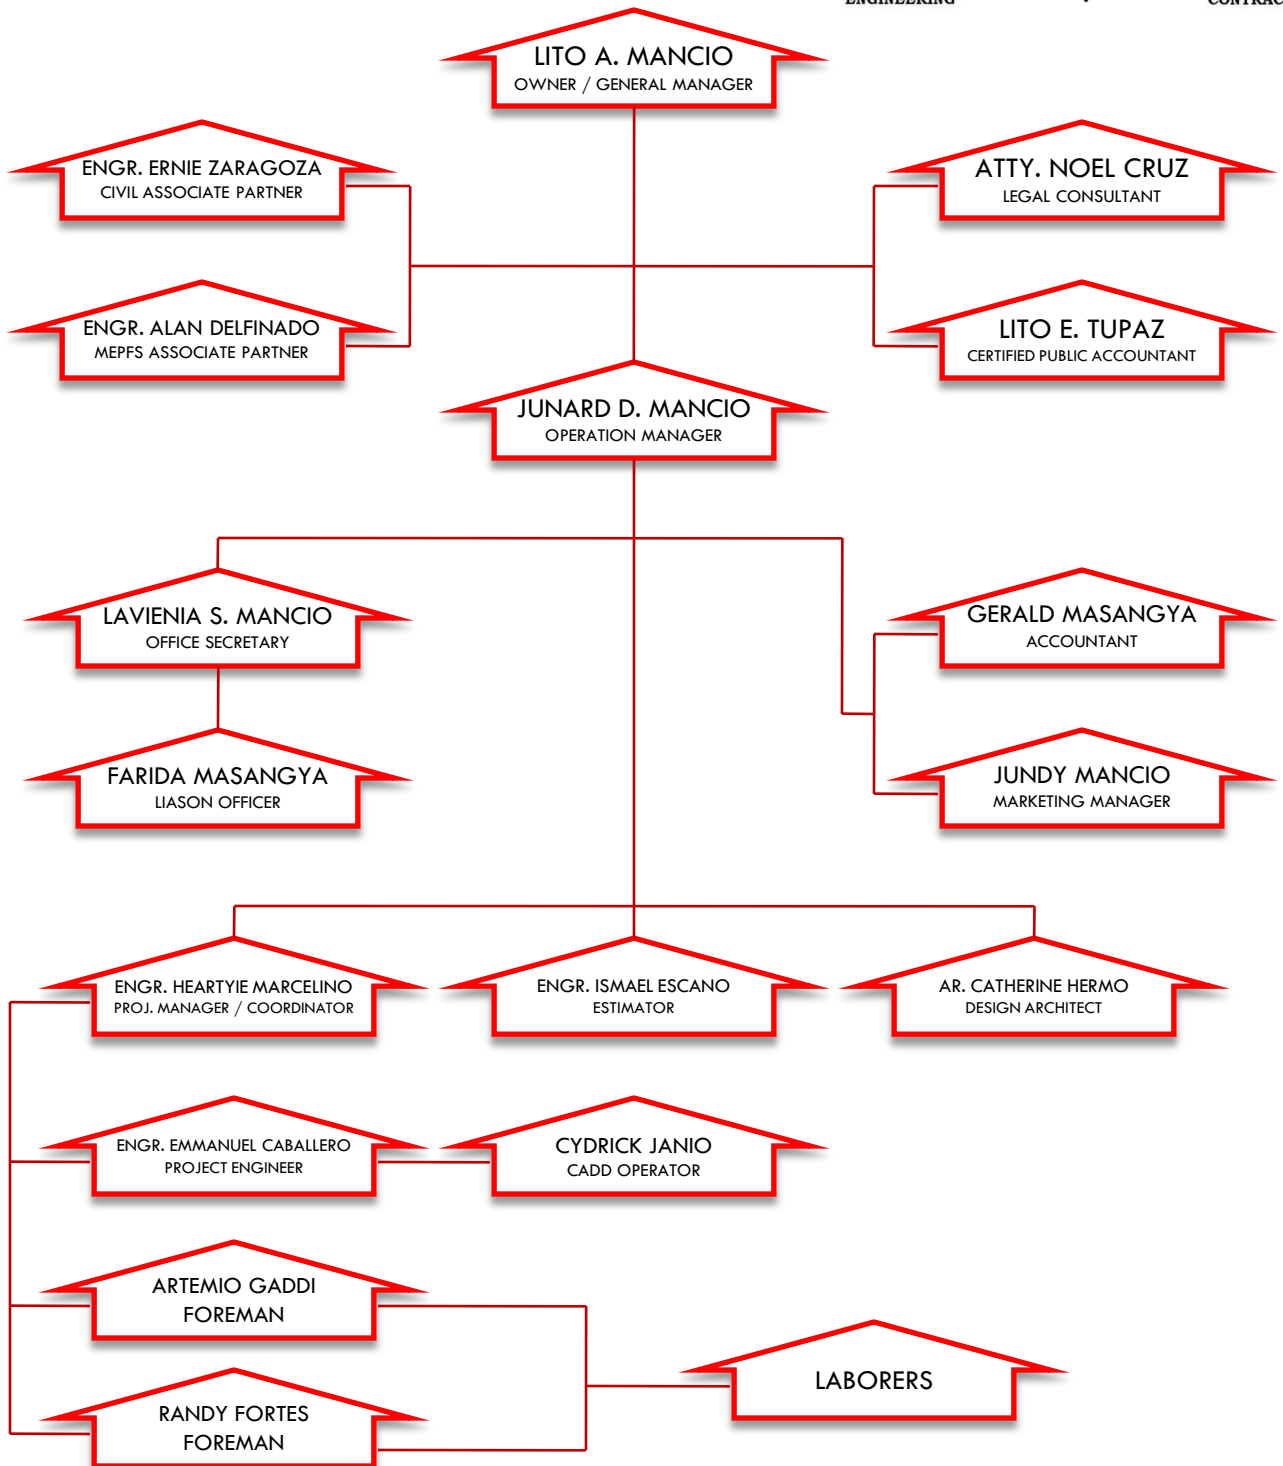



MANCIO KONSTRUCTION
ENGINEERING • CONTRACTOR

PERMITS & LICENCES



This certifies that

MANCIO KONSTRUCTION
(Regional)

REGION 4-A (CALABARZON)

is a business name registered in this office pursuant to the provisions of Act 3883, as amended by Act 4147 and Republic Act No. 863, and in compliance with the applicable rules and regulations prescribed by the Department of Trade and Industry.

This certificate issued to

PAILITO ALOLOR MANCIO

BLK. 2 L 35 PH1C KASIGLAHAN VILLAGE 1, SAN JOSE, RODRIGUEZ (MONTALBAN) RIZAL,
REGION 4-A (CALABARZON)

is valid from 23 February 2011 to 23 February 2016 subject to continuing compliance with the above-mentioned laws and all applicable laws of the Philippines, unless voluntarily cancelled.

In testimony whereof, I hereby sign this

**Certificate of
Business Name Registration**

and issue the same on this 23 February 2011 in the Philippines.


GREGORY L. DOMINGO
Secretary

Certificate No. 01326110

This certificate is not a license to engage in any kind of business and valid only at the place indicated herein.

TRN 3032780

Documentary Stamp Tax Paid PHP 15.00





MANCIO KONSTRUCTION
ENGINEERING CONTRACTOR

PERMITS & LICENCES

Republika ng Pilipinas
Lalawigan ng Rizal
BAYAN NG RODRIGUEZ

Tanggapan ng Punong Bayan

BUSINESS PERMIT

Business Permits and Licensing Office



Pursuant to the Revenue Code of Rodriguez, Rizal and the Local Government Code of 1991, after payment of taxes, fees and charges, etc., and compliance with existing requirements, Permit is hereby granted to herein Taxpayer.

Taxpayer's Name

PAILITO A. MANCIO

BIN No	Status	Ownership	OR No	OR Date	Remit Date	Permit No	Plate No
021-08-2012-0000965	REN	SINGLE	9538135	01/29/2013	01/29/2013	2013-01478	001503

Owner's Address

L35 B2 PH 1-C KASIGLAHAN VILL, SAN JOSE, RODRIGUEZ

Commercial Name

MANCIO KONSTRUCTION

TIN No

DTI No

SSS No

SEC No

01326110

Commercial Address

L35 B2 PH 1-C KASIGLAHAN VILL, SAN JOSE, RODRIGUEZ

Area	Capital	Gross	No of Employees	Date Issued	Date Expire
0.00	0.00	0.00		January 31, 2013	December 31, 2013

Year	Particulars	Due	Surcharge	Interest	Total
2013	SVCS	32.00	0.00	0.00	32.00
2013	MAYOR'S PERMIT FEE	500.00	0.00	0.00	500.00
2013	GARBAGE FEE	600.00	0.00	0.00	600.00
2013	SANITARY INSPECTION FEE	150.00	0.00	0.00	150.00
2013	BUSINESS PLATE/STICKER	40.00	0.00	0.00	40.00
TOTAL		1,322.00	0.00	0.00	1,322.00

CONDITIONS FOR THE VALIDITY

- Exhibit this Permit in Your Establishment.
- This Permit in only a privilege and not a right, subject to revocation and closure of Business Establishment for any violation of existing Laws and Ordinances and conditions set forth in the Permit.
- This Permit must be renewed on or before January 20 of the following year unless sooner revoked for cause. Failure to renew within the time required shall subject the Taxpayer to a surcharge of 25% of the amount of taxes, fees or charges due, plus an interest of 2% per month of the unpaid taxes, fees or charges including surcharges.
- Your business Establishment is subject to final inspection on regulatory compliance.
- Surrender this Permit upon retirement of your Establishment.

Recommending Approval by:

ANDREA P. LINCO
OIC BPLO

Approved by:

HON. CECILIO C. HERNANDEZ
MUNICIPAL MAYOR





MANCIO KONSTRUCTION
ENGINEERING CONTRACTOR

PERMITS & LICENCES

REPUBLIC OF THE PHILIPPINES
PROVINCE OF RIZAL
MUNICIPALITY OF RODRIGUEZ
BARANGAY SAN JOSE

OFFICE OF THE BARANGAY CHAIRMAN

BARANGAY CLEARANCE FOR BUSINESS PERMIT

TO WHOM IT MAY CONCERN:

This is to certify that the business or trade activity described below:

MANCIO CONSTRUCTION
(Business Name or Trade Activity)

BLK2 LOT35 PHASE1C KASIGLAHAN VILLAGE SAN JOSE RODRIGUEZ RIZAL
(Location)

PAILITO A. MANCIO
(Operator / Manager)

BLK2 LOT35 PHASE1C KASIGLAHAN VILLAGE SAN JOSE RODRIGUEZ RIZAL
(Address)

Proposed to be established in this Barangay and is being applied for a Barangay Clearance to be used in securing corresponding Business Permit has been found to be:

In conformity with the provisions of existing Barangay Ordinances, Rules and Regulations being enforced in this Barangay.

- Not among those business or trade activities being banned to be established in this Barangay.
- N/A In view of the foregoing, this Barangay, thru the undersigned.
- Interposes no objection for the issuance of the corresponding Business permit being applied for.
- N/A Recommends only the issuance of "Temporary Barangay Clearance" Subject for revocation anytime provided that the requirements under existing Barangay Ordinance, Rules and Regulations should be complied with, otherwise this Barangay would take the necessary actions within legal bounds to stop its continued operation.

Issued this 29TH day of JANUARY, year 2013 at the Office of the Barangay Chairman, Barangay San Jose, Rodriguez, (Montalban) Rizal.

CTC No. : _____
Date / Place Issued : _____
OR No. : 8782105
Amount : ₱ 1,400.00
Date Issued : 01-29-13

Issued by: _____ Approved by: 





MANCIO KONSTRUCTION
ENGINEERING CONTRACTOR

PERMITS & LICENCES

Republic of the Philippines
Province of Rizal
MUNICIPALITY OF RODRIGUEZ

TERM
FULL YEAR

Statement of Account

Balance as of January 29, 2013

021-08-2012-0000965

Business Identification Number

BILL NUMBER & DATE: 012013-13774 1/29/2013

BUSINESS NAME	MANCIO KONSTRUCTION	DESCRIPTION	SVCS	TAX YEAR	2013
BUSINESS ADDRESS	L35 82 PH 1-C KASIGLAHAN VILL, SAN JOSE, RODRIGUEZ	PREV. STATUS	REN	LAST OR#	9616542
BUSINESS OWNER	PALITO A. MANCIO	LAST PAYMENT	P 2,460.00		
LAST PERMIT NO		DATE ISSUED			

YEAR	PARTICULARS	GROSS / CAPITAL	DUE	SURCH	INT	TOTAL
2013	F. Y. TAX ON SVCS		32.00	0.00	0.00	32.00
2013	F. Y. BUSINESS PLATE/STICKER		40.00	0.00	0.00	40.00
2013	F. Y. SANITARY INSPECTION FEE		150.00	0.00	0.00	150.00
2013	F. Y. GARBAGE FEE		500.00	0.00	0.00	500.00
2013	F. Y. MAYOR'S PERMIT FEE		500.00	0.00	0.00	500.00
Sub-Total			1,322.00	0.00	0.00	1,322.00
Less Available Tax Credit:						0.00

Total Amount Due	Surcharge and Interest	Less Available Tax Credit	Grand Total Due
P 1,322.00	P .00	P 0.00	P 1,322.00

Additional Details of Previous Payment

O.R. Date : 8/8/2012
Tax Year / Qtr : 2012 - 3rd Qtr
Payment Term : Full Payment
Payment Mode : Posting
Teller :
Business Status : New Business

Prepared by: *ODETTE C. BALIBALOS*
EXEC. ASST. I
Date Printed: 1/29/2013 1:12:34 PM

Approved By: *ANDREA P. LINCO*
BPLO HEAD

* NOTE This Statement is valid until 12/31/2013
* IMPORTANT Please, inform us, of any error in the statement of account such as misspelled names, incomplete address, etcetera. We are in the process of computerizing our taxpayer services for your future convenience.

NOTICE FOR INSPECTION
SUBJECT FOR INSPECTION
PENALTY / CLOSURE MAY BE
IMPOSED TO NON-COMPLIANCE
WITH FIRE SAFETY REQUIREMENTS
AS REQUIRED BY R. A. 9514
ACKNOWLEDGED BY:
NAME: _____
OWNER / AUTHORIZED REPRESENTATIVE
DATE: 1/29/13
RECEIVED BY: *JO*
DATE: _____
OTHERS: _____
RODRIGUEZ FIRE STATION

**OFFICE OF THE MAYOR
FINANCE OFFICE**
INITIAL: _____
DATE: 1/29/13





MANCIO KONSTRUCTION
ENGINEERING CONTRACTOR

PERMITS & LICENCES

045-07-2674M

ASK FOR RECEIPT

BIR

This will ensure that the taxes on your purchases will be remitted to the government. It will be used for the development of the Philippines.

2 to 4 YEARS IMPRISONMENT FOR NON-ISSUANCE OF RECEIPT

REPORT VIOLATORS TO ANY OF THE FOLLOWING:

- BIR CONTACT CENTER  (02)981-8888
- commissioner@bir.gov.ph
- ANY BIR OFFICE

Mancio Konstruction

(Name of Business Establishment)

106-240-186-000

(TIN)

This NOTICE must be posted within this establishment in an area conspicuous to the public view (RR 7-2005/4-11-05).





MANCIO KONSTRUCTION
ENGINEERING CONTRACTOR

PERMITS & LICENCES

REPUBLIC OF THE PHILIPPINES
KAGAWARAN NG PANANALAPI
KAWANIHAN NG REVENUE INTERNAS
REVENUE REGION NO. 007
REVENUE DISTRICT NO. 045

BIR Form No. **2303**
Revised July 1997

OCN 3RC0000566164


CERTIFICATE OF REGISTRATION

TIN 106-240-186-000	NAME MANCIO, PALLITO A	REGISTRATION DATE 07/22/2008
REGISTERED ADDRESS B-2 L-35 PHIC KASIGLAHAN VILLAGE 1 SAN JOSE RODRIGUEZ RIZAL 1820		
REGISTERED ACTIVITY(IES) TAX TYPE		
INCOME TAX VALUE - ADDED TAX		REGISTRATION FEE
TRADE NAME MANCIO KONSTRUCTION		LINE OF BUSINESS / INDUSTRY 4520 BUILDING OF CONSTRUCTIONS OR PARTS, CIVIL ENGINEERING

*** TP is orig. registered as onett 07/22/2008; Bus. Reg'n 08/24/2012

REMINDERS

- * Pay the P500.00 Annual Registration Fee on or before January 31 (use BIR Form 0605)
- * Renew registration of Books of Accounts on or before the last working day of December
- * Apply for the Authority to Print Receipts/Invoices within 30 days from date of registration
- * File the required returns for the registered tax types, with or without business operation
- * Surrender this Certificate in cases of transfer, closure and/or any other changes in the registration details (use BIR Form 1905)

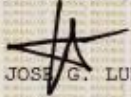RDO DRY SEAL	I HEREBY CERTIFY THAT THE ABOVE NAMED PERSON IS REGISTERED AS INDICATED ABOVE, UNDER THE PROVISIONS OF THE NATIONAL INTERNAL REVENUE CODE, AS AMENDED.
	 JOSE G. LUNA REVENUE DISTRICT OFFICER (signature over printed name)

THIS CERTIFICATE MUST BE EXHIBITED CONSPICUOUSLY IN THE PLACE OF BUSINESS

EN

For queries, call tel# 646-52-31





MANCIO KONSTRUCTION
ENGINEERING CONTRACTOR

PERMITS & LICENCES

Republic of the Philippines
DEPARTMENT OF HEALTH
Field Operations
REGIONAL HEALTH OFFICE NO. 4
OFFICE OF THE MUNICIPAL HEALTH OFFICER
RODRIGUEZ, RIZAL

O.R. No. 9538135
Amount Paid 150

San Permit No. 1593

SANITARY PERMIT TO OPERATE

A MANCIO KONSTRUCTION

Issued to PAILITO A. MANCIO

Address L35 B2 PH1-C KASIGLAHAN VILL SAN JOSE RODRIGUEZ

Date Issued JAN 31, 20 13 Date of Expiration DEC 31, 20 13

This permit is not transferrable and will be revoked for violation of any sanitary rule, law or regulations.

[Signature]
MARIO C. PEREZ
OIC - Sanitary Inspector

[Signature]
ANNA ELVIRA B. PARREÑO, M.D.
Executive Health Officer

DISPLAY IN PLAIN VIEW

ACCOUNTABLE FORM NO. 51-C
REVISED JANUARY, 1992 (ORIGINAL)

Official Receipt
of the
Republic of the Philippines

No 3483056

Date JAN 29, 2013

Agency RRP Fund 51

Payor MPAL ID KONSTRUCTION

Nature of Collection	Account Code	Amount
<u>RISES</u>	<u>610</u>	<u>100-</u>
<u>PLC</u>		
TOTAL		<u>100-</u>

Amount in Words TWO HUNDREDS

TWENTY NINE PERCENT ONLY

Cash
 Check
 Money Order

Received the amount stated above:

[Signature]
Collecting Officer

NOTE: Write the number and date of this receipt on the back of check or money order received.





MANCIO KONSTRUCTION
ENGINEERING • CONTRACTOR

CERTIFICATES

THE POWER TO BRING
YOUR IDEAS TO LIFE.

Certificate of Completion

Congratulations!

The Autodesk® Authorized Training Center (ATC®) course you have completed was designed to meet your learning needs with professional instructors, relevant content, authorized courseware, and ongoing evaluation by Autodesk.

The ATC network helps professionals achieve excellence in using our software products.

Certificate No. 1FAIWRBCB2

Autodesk

Autodesk and ATC are registered trademarks of Autodesk, Inc. in the USA and/or other countries. All other trade names, product names, or trademarks belong to their respective holders. © 2009 Autodesk, Inc. All rights reserved.

JUNARD D. MANCIO

Name

AutoCAD 2012 with Color Rendering

Course Title

AutoCAD

Product

Ms. Ma. Cathrina B. Santos

Instructor

02/20/11 - 01/28/12

Course Date

144 hours

Course Duration

Microcadd Cubao (main site)

Authorized Training Center

Carl Bass

President, Chief Executive Officer





MANCIO KONSTRUCTION
ENGINEERING • CONTRACTOR

CERTIFICATES

THE POWER TO BRING
YOUR IDEAS TO LIFE.

Certificate of Completion

Congratulations!

The Autodesk® Authorized Training Center (ATC®) course you have completed was designed to meet your learning needs with professional instructors, relevant content, authorized courseware, and ongoing evaluation by Autodesk.

The ATC network helps professionals achieve excellence in using our software products.

Certificate No. 16129868T3

Autodesk®

Autodesk and ATC are registered trademarks of Autodesk, Inc. in the USA and/or other countries. All other trade names, product names, or trademarks belong to their respective holders. © 2009 Autodesk, Inc. All rights reserved.

JUNARD D. MANCIO

Name

Advanced AutoCAD

Course Title

AutoCAD

Product

Mr. Paolo Emmanuel B. Maestro

Instructor

02/20/11 - 01/28/12

Course Date

144 hours

Course Duration

Microcadd Cubao (main site)

Authorized Training Center

Carl Bass

President, Chief Executive Officer



CERTIFICATES



MANCIO KONSTRUCTION
ENGINEERING • CONTRACTOR



Synerquest Management Consultancy Services Inc.
"Your Partner in Your Quest for Business Excellence"
QUALITY • ENVIRONMENT • SAFETY • HEALTH
Bureau of Working Conditions, Department of Labor and Employment
Accreditation No. 1030-011713-0060

awards this

CERTIFICATE OF COMPLETION

to


Jundy D. Mancio



For having satisfactorily completed the DOLE Prescribed 40-hour Training Course in

Construction Safety & Health (COSH)

Pursuant to the provision of Presidential Decree No. 442, otherwise known as the Labor Code of the Philippines and Rule 1030 of the Philippine Occupational Safety and Health Standards (as amended). Held on March 18-22, 2013 at The University Hotel, University of the Philippines, Diliman, Quezon City, Philippines. Given this 22nd day of March 2013 upon completion of the course.


Engr. Jaime C. Reyes

Occupational Safety & Health Consultant
Accreditation No. 1030-072511-0107


Engr. Robert C. Rubina

Occupational Safety & Health Consultant
Accreditation No. 1030-10043010-0217
President & CEO – Synerquest Management

Control No.2013-1006COSH



CERTIFICATES



MANCIO KONSTRUCTION
ENGINEERING CONTRACTOR



PHILIPPINE INSTITUTE OF CIVIL ENGINEERS
MAKATI CHAPTER



Presents this

Certificate of Attendance

to

PAILITO A. MANCIO

For having attended the

AMO ORIENTATION SEMINAR

Recognized by: CIAP, PCAB & CMDF

Held on October 30 & 31, 2014

THE METROPOLITAN CLUB, INC.

Estrella cor. Amapola St. Guadalupe Viejo, Makati City

Given this 31st day of October, 2014




ENGR. ESTRELLITA R. CUBACUB
CPD, Committee Chairman


ENGR. ANNABELLE S. MANIEGO
Chapter President





MANCIO KONSTRUCTION
ENGINEERING CONTRACTOR

PREVIOUS PROJECT

PROJECT:
CLIENT: YOUNG BUILDERS CORP.
SCOPE OF WORKS: EXTERIOR & INTERIOR
PLASTERING, INSTALLATION OF METAL FURRING
LOCATION: TIMOG AVE., QUEZON CITY





PREVIOUS PROJECT

MANCIO KONSTRUCTION
ENGINEERING CONTRACTOR





MANCIO KONSTRUCTION
ENGINEERING • CONTRACTOR

PREVIOUS PROJECT

PROJECT: DRY FOUNTAIN

CLIENT: DDC LAND INC.

SCOPE OF WORKS: CIVIL, PLUMBING/SANITARY, & MECHANICAL WORKS

LOCATION: STA. ROSA, LAGUNA





MANCIO KONSTRUKSI
ENGINEERING • CONTRACTOR

PREVIOUS PROJECT





MANCIO KONSTRUKSI
ENGINEERING • CONTRACTOR

PREVIOUS PROJECT





MANCIO KONSTRUCTION
ENGINEERING • CONTRACTOR

PREVIOUS PROJECT

PROJECT: 3 STOREY RESIDENCES
CLIENT: MERENISAN USMAN
SCOPE OF WORKS: PAINTING WORKS
LOCATION: SUSANA HEIGHTS SUBD., QUEZON CITY





PREVIOUS PROJECT

MANCIO KONSTRUCTION
ENGINEERING • CONTRACTOR





MANCIO KONSTRUCTION
ENGINEERING CONTRACTOR

PREVIOUS PROJECT

PROJECT: IMPROVEMENT OF CITY HALL & GYMNASIUM
CLIENT: SAN RAFAEL BUILDERS
SCOPE OF WORKS: CLADDING WORKS
LOCATION: RODRIGUEZ, RIZAL





PREVIOUS PROJECT


MANCIO KONSTRUCTION
ENGINEERING CONTRACTOR





PREVIOUS PROJECT

MANCIO KONSTRUKTION
ENGINEERING • CONTRACTOR

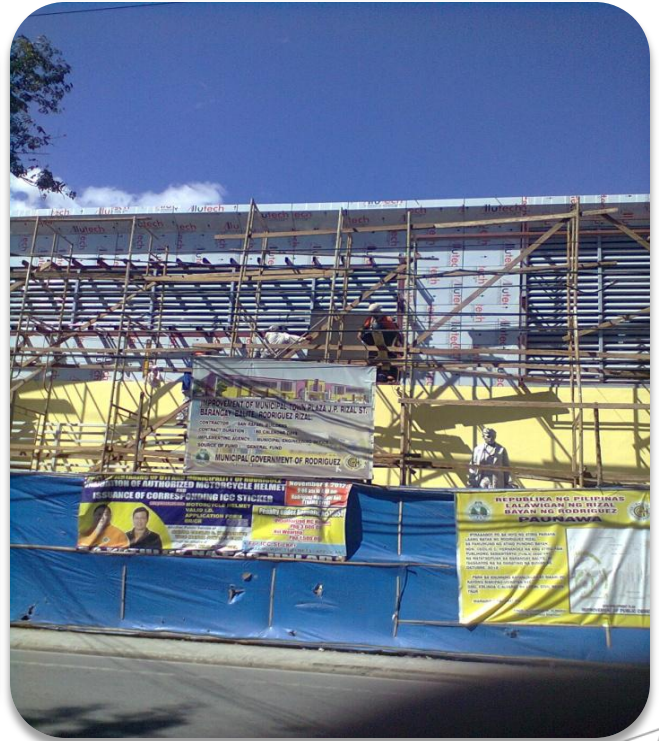




MANCIO KONSTRUKTION
ENGINEERING CONTRACTOR

PREVIOUS PROJECT

PROJECT: 2 STOREY RESIDENCES
CLIENT: MR. & MRS. LLANES
SCOPE OF WORKS: DESIGN & GENERAL CONSTRUCTION
LOCATION: PHASE 1B KASIGLAHAN VILL. 1, RODRIGUEZ, RIZAL

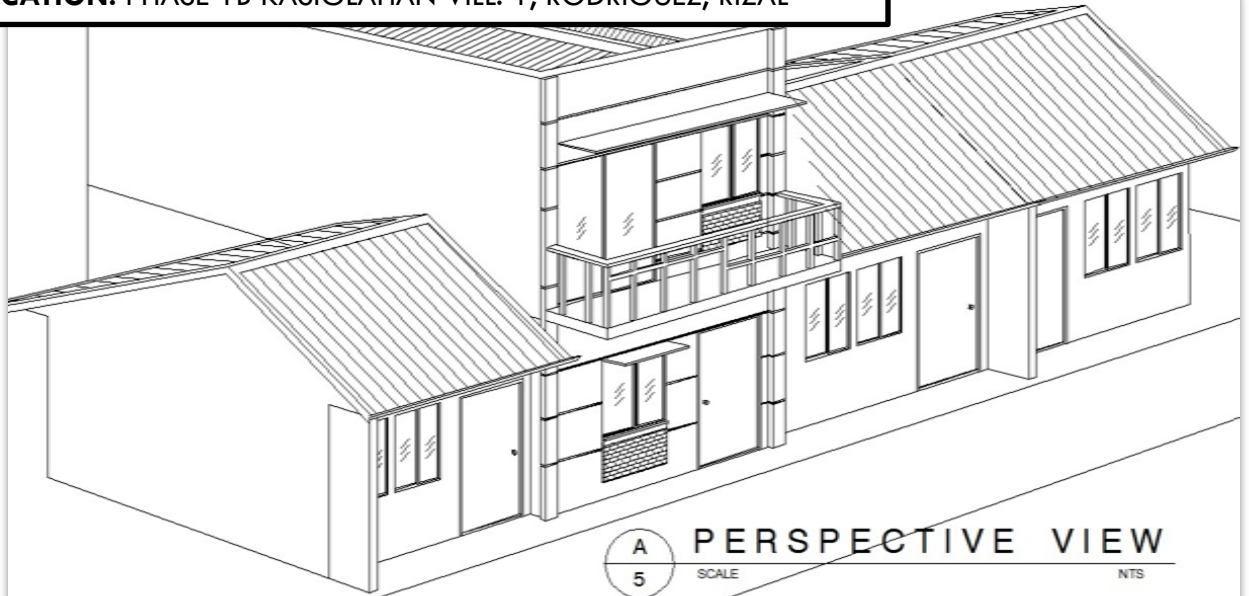

A PERSPECTIVE VIEW
5 SCALE NTS

	PROJECT NO.	PROJECT TITLE	DATE OF ISSUE	ISSUED BY	DATE	REVISION	DATE	PREPARED BY	DATE
		Llanes and Dr. Ozaeta Residence		Mr. Llanes and Mr. Dr. Ozaeta					
	PLAN NO.	SITE CODE	LOCATION	DATE APPROVED				PERSPECTIVE VIEW	3
	PLAN CODE	TO NO.	DATE						





PREVIOUS PROJECT

MANCIO KONSTRUCTION
ENGINEERING • CONTRACTOR





MANCIO KONSTRUCTION
ENGINEERING • CONTRACTOR

PREVIOUS PROJECT

PROJECT: SAVEMORE SILANG
CLIENT: DEVEX, INC.
SCOPE OF WORKS: MECHANICAL WORKS
LOCATION: SILANG, CAVITE





MANCIO KONSTRUCTION
ENGINEERING • CONTRACTOR

PREVIOUS PROJECT





MANCIO KONSTRUCTION
ENGINEERING • CONTRACTOR

CURRENT PROJECT

PROJECT: THE MILANO RESIDENCES
CLIENT: OIKO-AIRE (OIKODOMEO CONST. CORP.)
SCOPE OF WORKS: MECHANICAL (HVAC/R) WORKS
LOCATION: BRGY. POBLACION, MAKATI CITY





MANCIO KONSTRUCTION
ENGINEERING • CONTRACTOR

CURRENT PROJECT

PROJECT: WIDUS HOTEL & CASINO
CLIENT: MULTI-LINE STRUCTURES CORP.
SCOPE OF WORKS: RECTIFICATION OF CLADDING
LOCATION: CLARK PAMPANGA



MAJOR CLIENTS





MANCIO KONSTRUCTION
ENGINEERING CONTRACTOR

TOOLS & EQUIPMENT

QUANTITY	UNIT	DESCRIPTION
1	unit	.75cu. m Back hoe
2	unit	500amp Welding Machine
1	unit	3 Ton Chain Block
2	set	Concrete Vibrator
2	Set	Tampering Machine
2	set	Plate Compactor
6	set	Harris Acetylene Torch
4	unit	Harris Cutting Torch
500	pieces	H-Frame w/ complete accessories
1000	pieces	1 ¼ G.I Pipe w/ Clamp
2000	pieces	Assorted Clamps(Swivel, Fixed)
200	pieces	Base Jack
2	Unit	Press Drill (Low Speed)
2	Unit	Press Drill (High Speed)
1	unit	Rammer
2	set	Heavy Duty Electric Jack Hammer
2	unit	Power Spray
1	unit	Thickness Planner
1	unit	Bar Cutter Maximum of ¾ Ø bar
1	unit	Bar Cutter Maximum of 10cmØ bar
4	unit	½ HP Air compressor
1	unit	1 HP Air compressor
1	unit	G.I Sheet Scissor
1	set	2" φ Water Pump
1	set	4" φ Water Pump
2	unit	Submersible Pump
Complete Set		Plumbing & Mechanical Tools
Complete Set		Finishing Power Tools

